


NOTES:
 1. DRAWINGS TO BE CHECKED AND CONFIRMED ON SITE PRIOR TO ANY MAJOR SITE FABRICATION.
 2. DO NOT SCALE OFF THIS DRAWING.
 3. ANY ERRORS, OMISSIONS OR DISCREPANCIES ARE TO BE BROUGHT TO THE ATTENTION OF MUNIRO ASSOCIATES IMMEDIATELY.

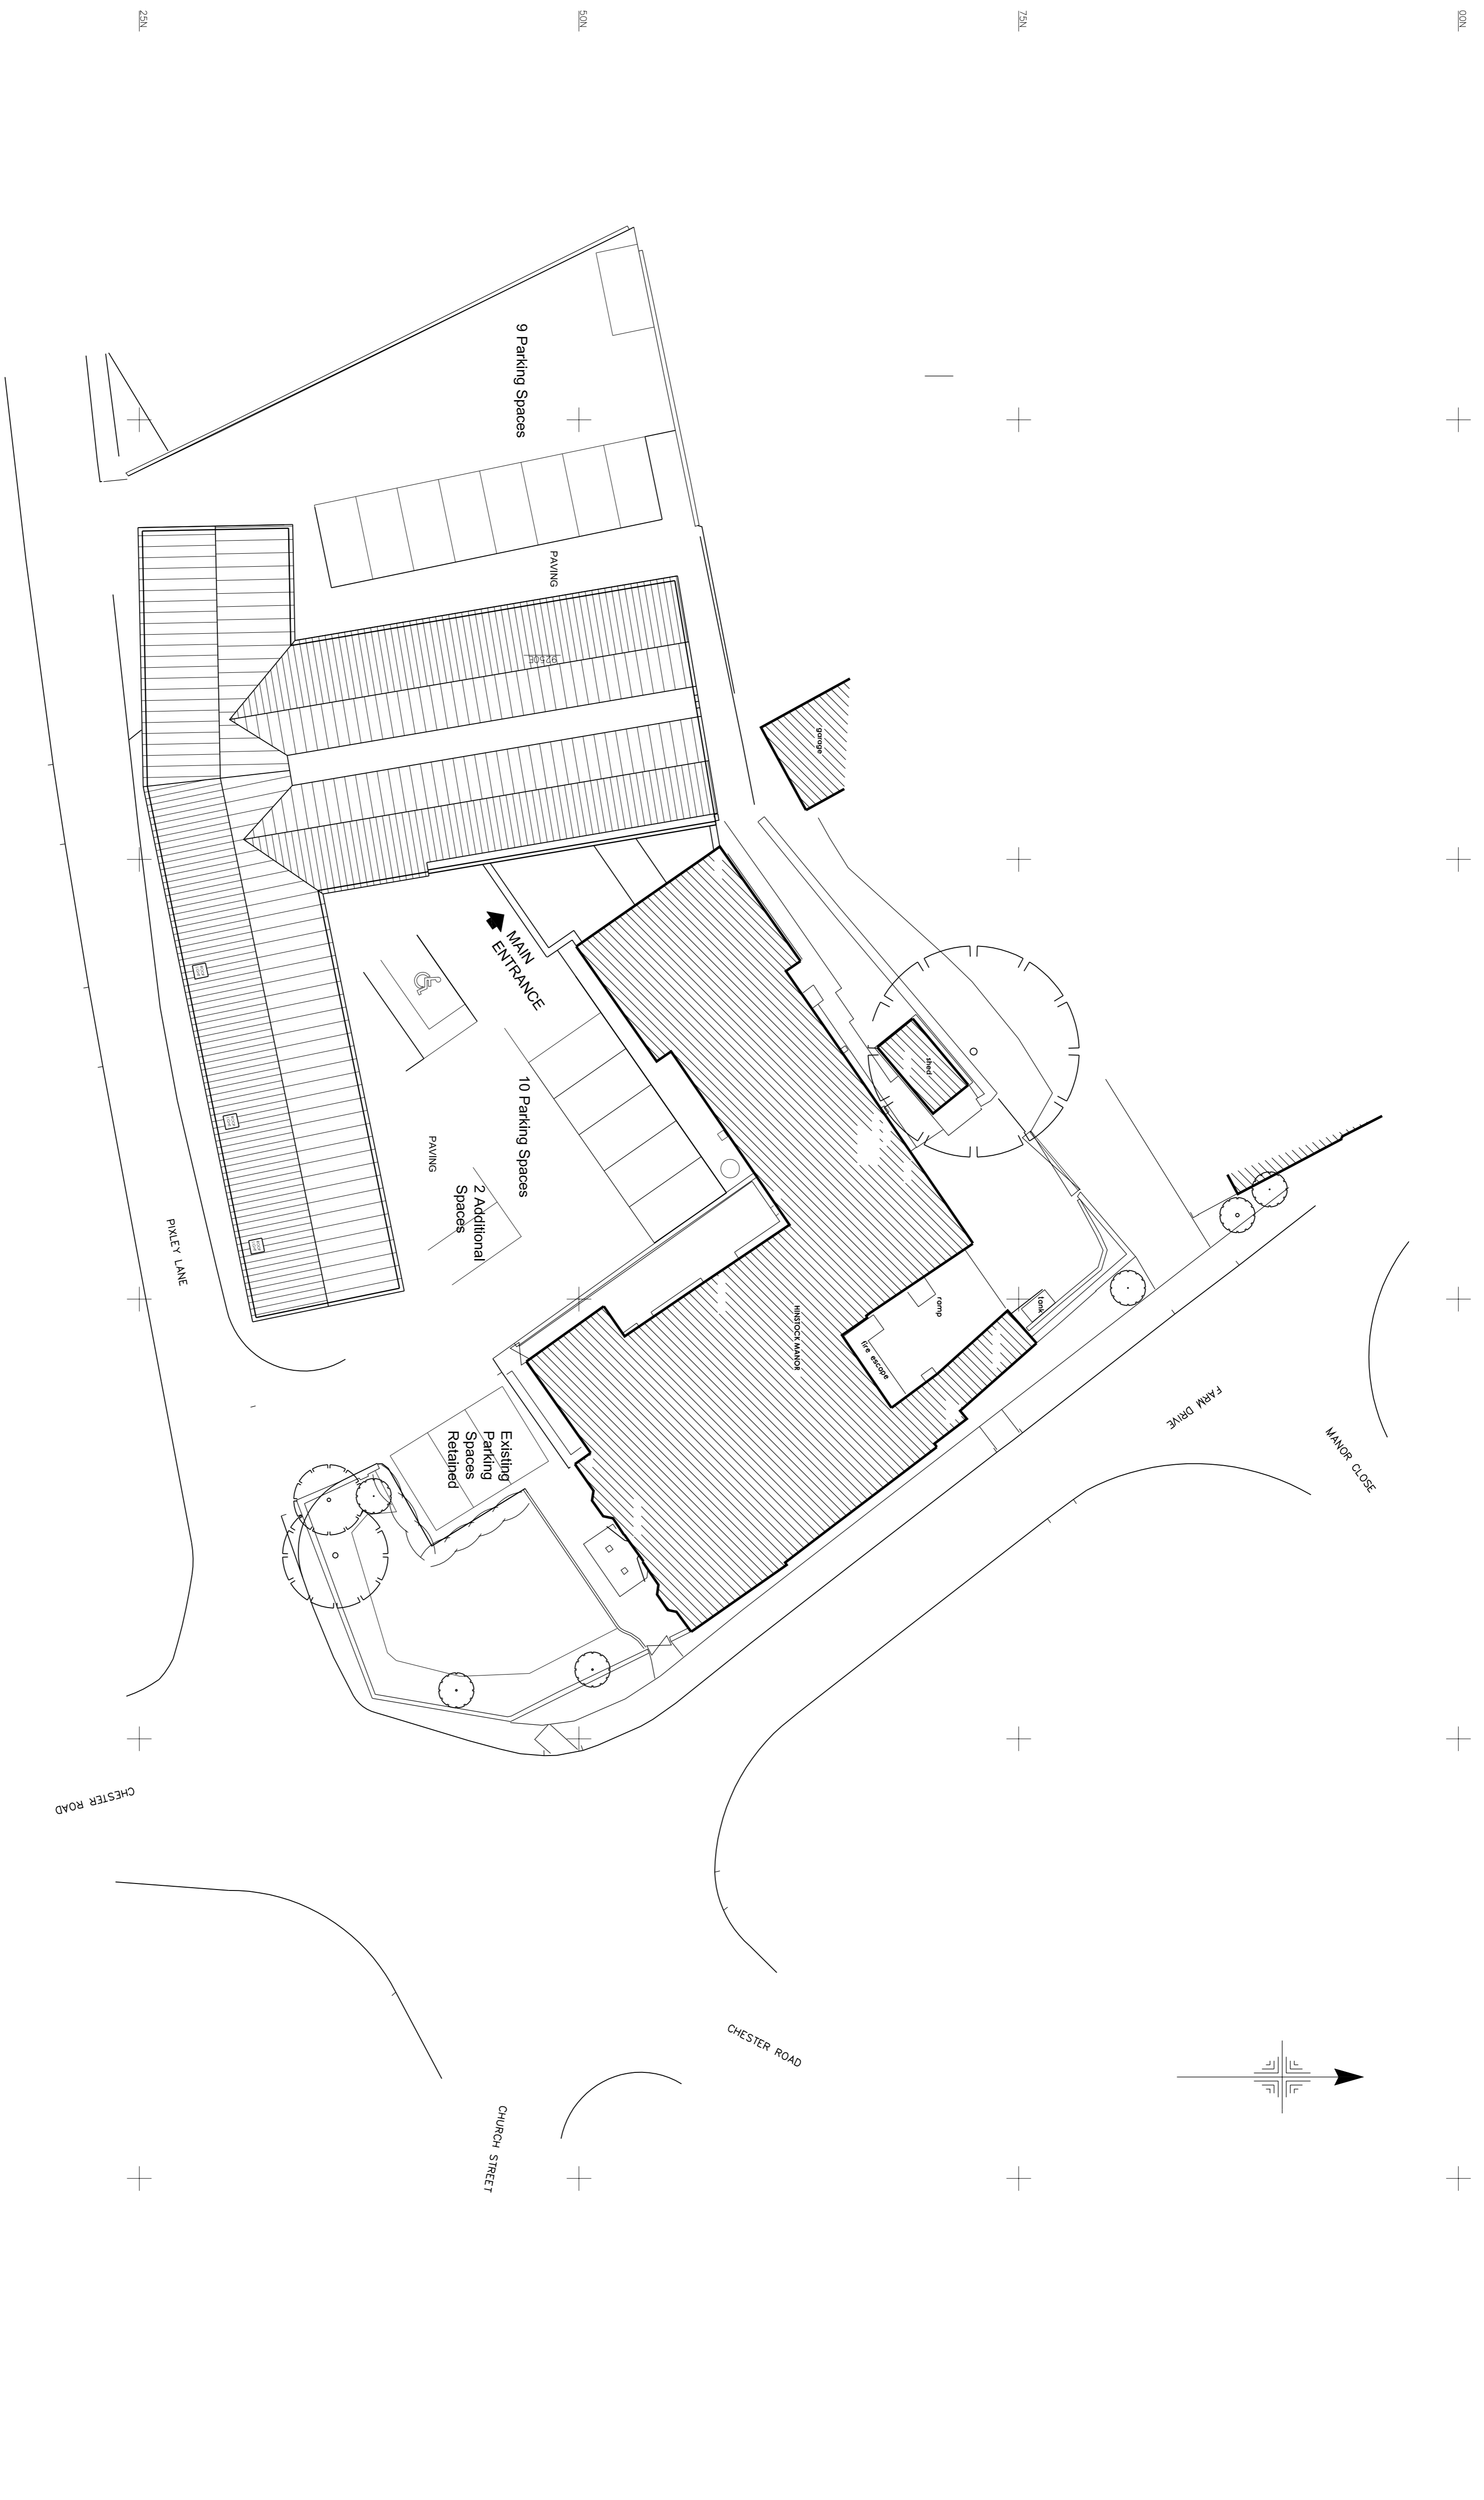

REV/DATE	DESCRIPTION
1/87	

Drawing Status



CHAMPTON HOUSE, DRAYTON MANOR, SHROPSHIRE, SHREWSBURY ST1 1HP
 T: 01743 34148 F: 01743 34141
 E: design@muniroassociates.com

CHAMPTON & COOPER LTD, COVENTRY, RHIA SID
 T: 01793 47324 F: 01793 47324
 E: design@muniro-associates.com

www.muniro-associates.com

Client
 Hinstock Manor Residential Home Ltd

Project
 Proposed Extension to Hinstock Manor Residential Home,
 Chester Road,
 Hinstock.

Scale	Date
1:200 @ A1	February 2009
	Drawn KML

Drawing Title
Proposed Site Plan

Project No.	Drawing No.	Revision
466	110	-

© THE CONTENTS OF THIS DRAWING ARE THE COPYRIGHT OF MUNIRO ASSOCIATES. IT MUST NOT BE REPRODUCED NOR AMENDED BY A THIRD PARTY WITHOUT OUR WRITTEN PERMISSION.